


Neubaugasse 1/213



AV2016008219

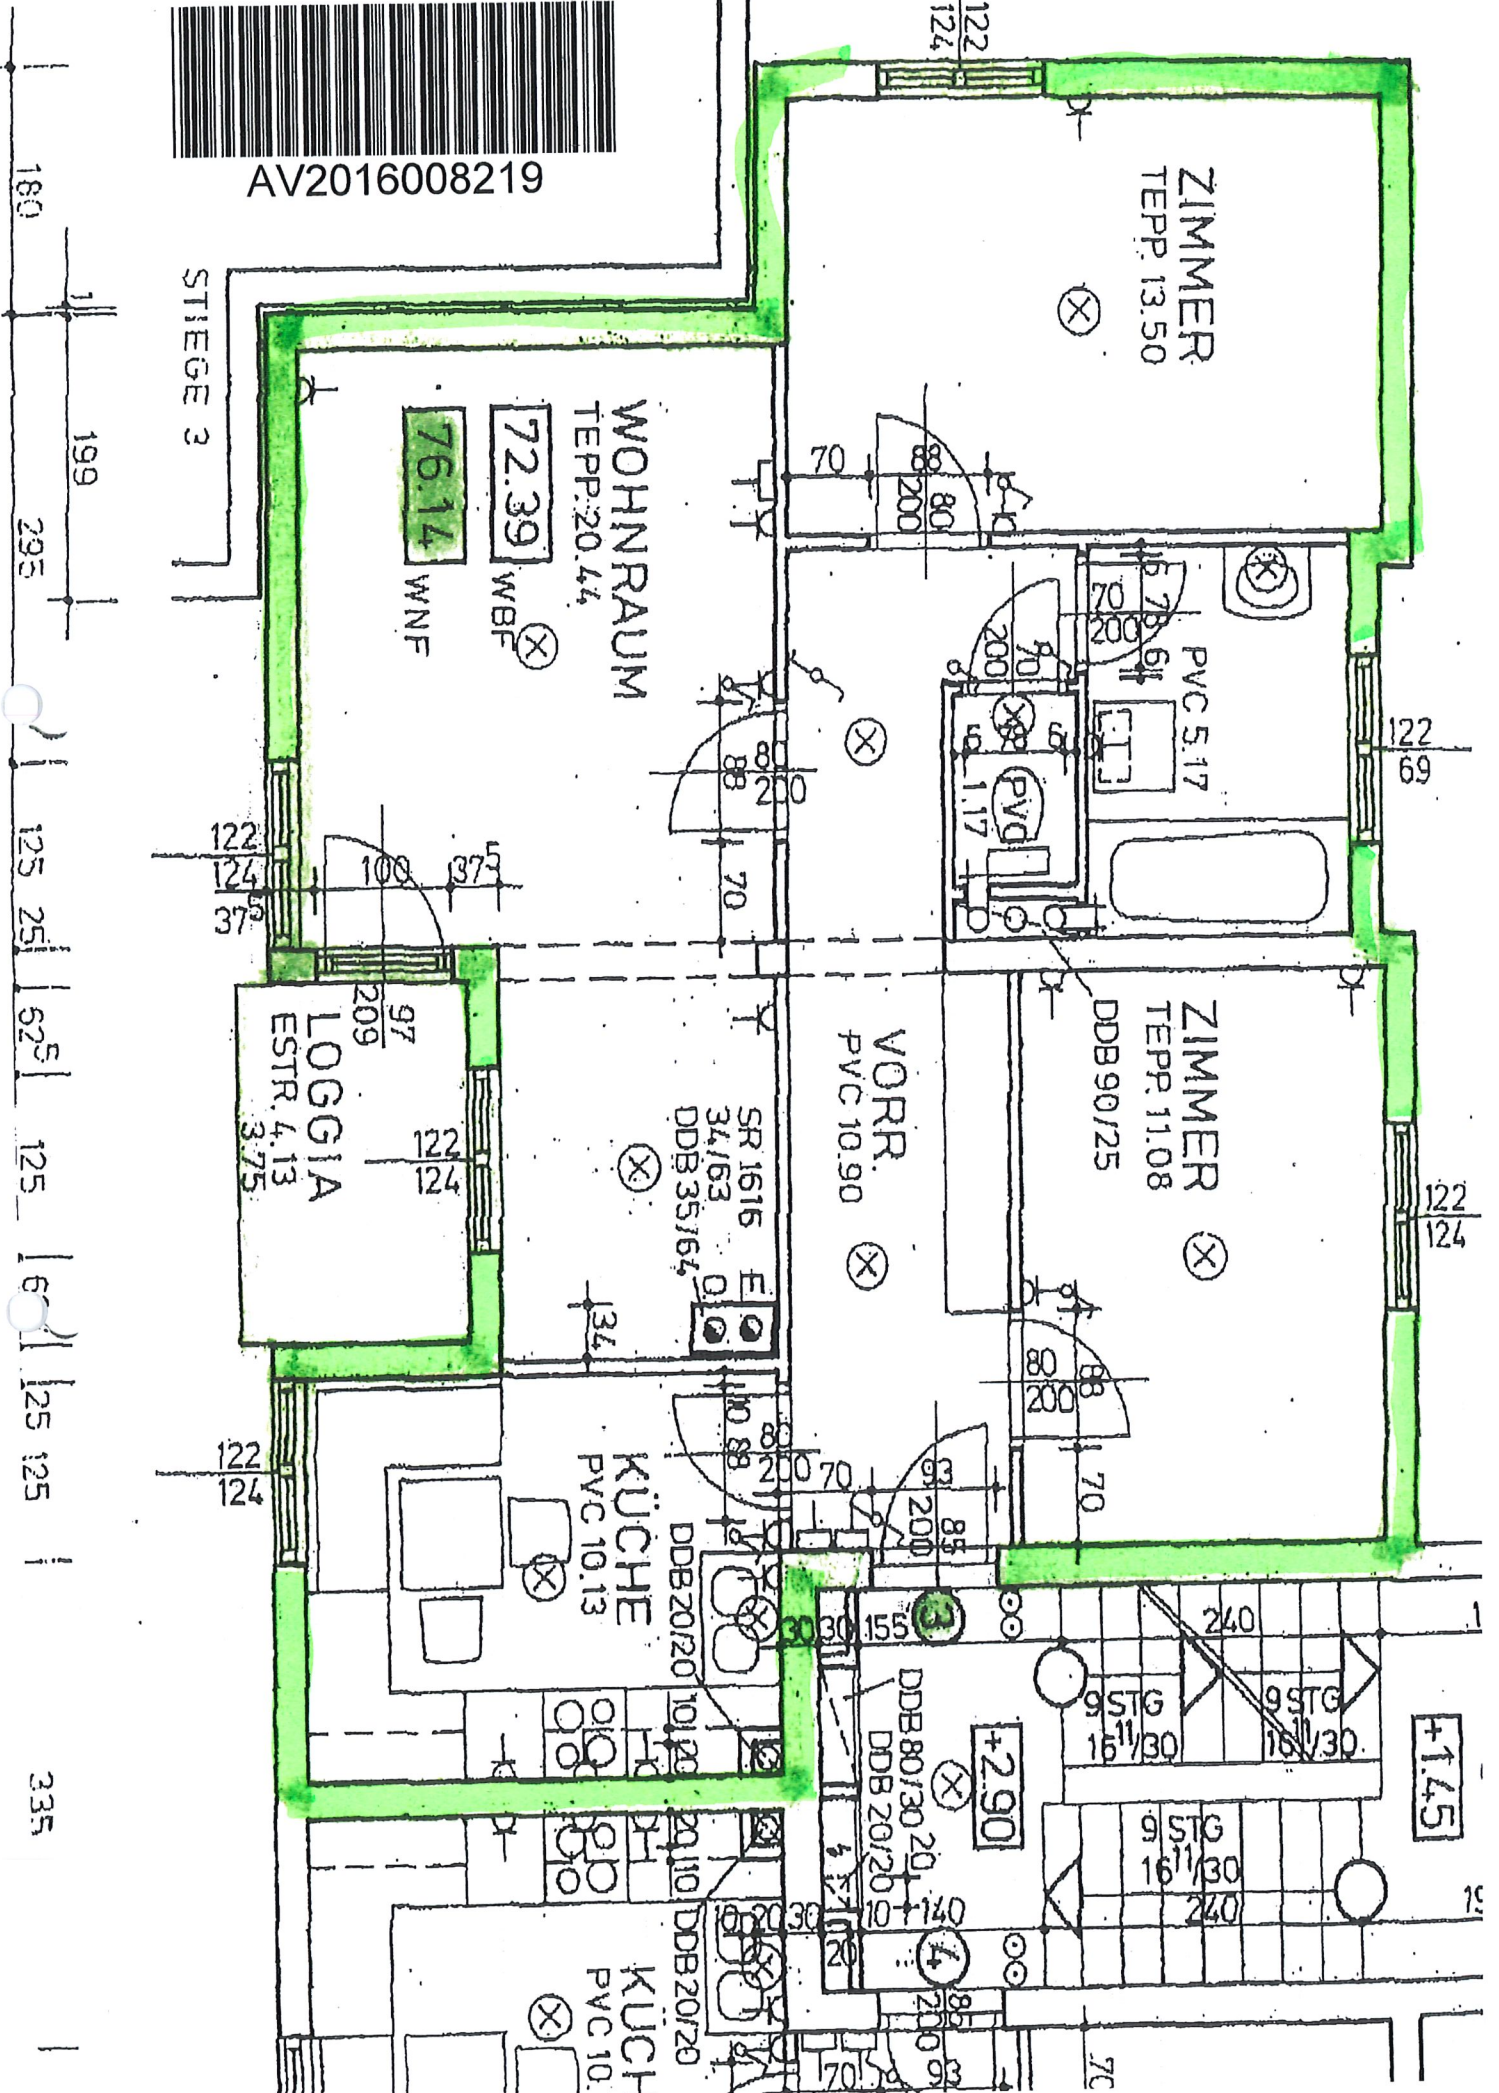

180
199
295
125 25
625
125
6
125 125
335

+1.45

+2.90

9STG 15 1/30
9STG 16 1/30
240
9STG 16 1/30
240

DDB 80/30 20
DDB 20/20 10





